
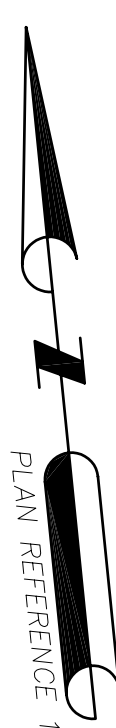


LOCUS MAP  
N.T.S.

**NOTES:**  
TOTAL WETLAND LINEAR LENGTH  
1893 (327' OFF LOCUS)  
WETLANDS FLAGGING DONE BY  
BRAD HOLMES, PWS  
DATE OF FLAGGING  
MAY 10, 2006  
MAY 12, 2006  
MAY 18, 2006

ASSESSORS MAP ID  
88 CENTER STREET  
54-28  
N/F  
JOHN M. AND  
NANCY S. FIELD  
BK. 2132 PG. 238

**PLAN REFERENCES:**  
1. PLAN OF LAND, CENTER STREET, HANOVER, MASS.  
DATED JUNE 26, 1990, BY LEMS PERKINS AND SON  
ENGINEERS, HINGHAM, MASSACHUSETTS  
2. PLAN OF LAND OF CLARA J. POND, HANOVER, MASS.  
DATED APRIL 1946, BY GEORGE W. JENNESS, CE,  
HANOVER, MASSACHUSETTS

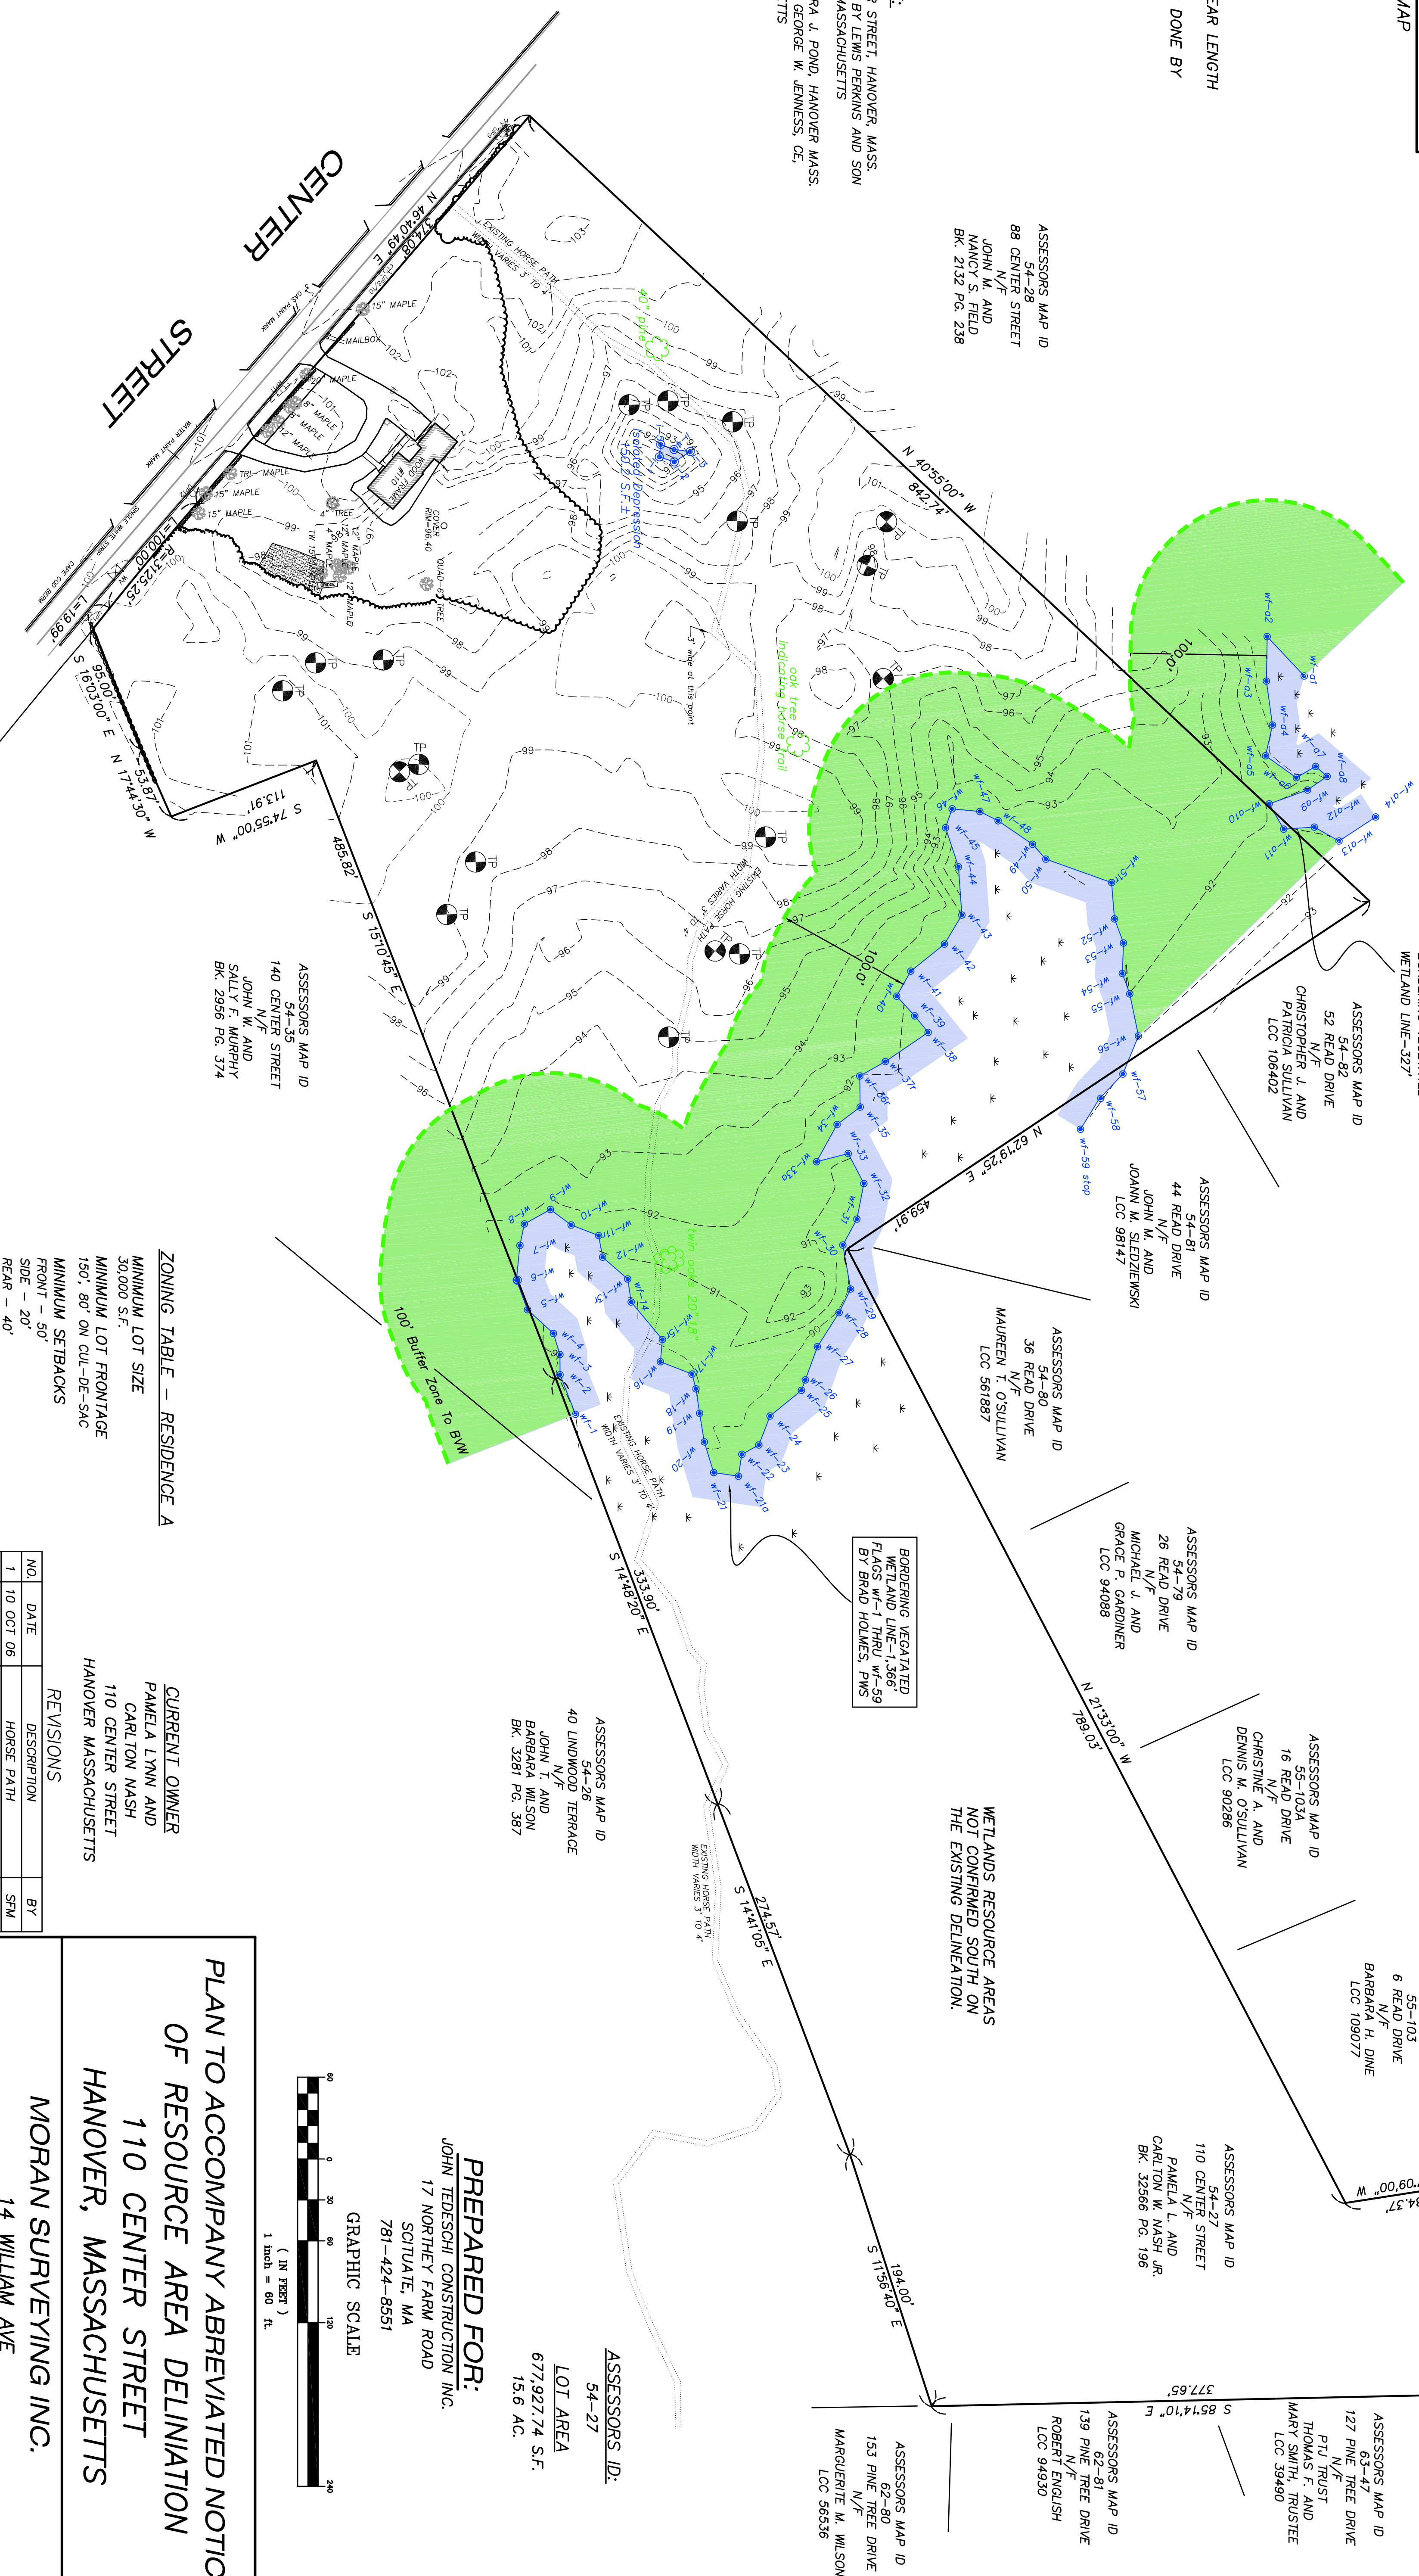


PLAN REFERENCE 1

**ZONING TABLE - RESIDENCE A**

MINIMUM LOT SIZE	30,000 S.F.
MINIMUM LOT FRONTAGE	150', 80' ON CUL-DE-SAC
MINIMUM SETBACKS	
FRONT - 50'	
SIDE - 20'	
REAR - 40'	
MAXIMUM LOT COVERAGE	30%

**CURRENT OWNER**  
PAMELA LYNN AND  
CARLTON NASH  
110 CENTER STREET  
HANOVER MASSACHUSETTS

NO.	DATE	DESCRIPTION	BY
1	10 OCT 06	HORSE PATH	SFM
2	24 OCT 06	WETLANDS STRATEGIES INC. SITE REVIEW (L.WHITE)	SFM/BH

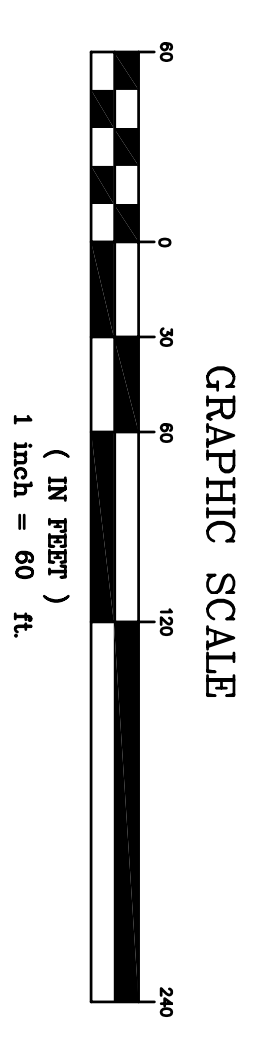

GRAPHIC SCALE  
1" EQUALS 60' FT.

**PREPARED FOR:**  
JOHN TEDESCHI CONSTRUCTION INC.  
17 NORTHEY FARM ROAD  
SCITUATE, MA  
781-424-8551

ASSESSORS ID:  
54-27  
LOT AREA  
677,927.74 S.F.  
15.6 AC.

**PLAN TO ACCOMPANY ABBREVIATED NOTICE  
OF RESOURCE AREA DELINEATION  
110 CENTER STREET  
HANOVER, MASSACHUSETTS**

**MORAN SURVEYING INC.**  
14 WILLIAM AVE  
PEMBROKE, MA 02359  
(TEL) 781-293-5801 (FAX) 781-293-1952  
e-mail: ftrternh@juno.62@ohio.com

DATE: 8 SEPTEMBER 2006 SCALE: 1"=60' DRAWN BY: RCBIII CHECKED/APPROVED BY: SFM